

ORDINANCE NO. 01-5157

AN ORDINANCE OF THE CITY OF BILLINGS, AMENDING BILLINGS MUNICIPAL CODE, CHAPTER 11, ELECTIONS, IN PARTICULAR, SECTION 11-102(c), WARD BOUNDARIES; AND CHANGING THE WARD BOUNDARIES ESTABLISHED THEREIN BY ADDING CERTAIN NEWLY ANNEXED REAL PROPERTY TO WARD III, PROVIDING FOR CERTIFICATION AND REPEALING OF ALL ORDINANCES AND RESOLUTIONS INCONSISTENT THEREWITH.

BE IT RESOLVED BY THE CITY COUNCIL OF THE CITY OF BILLINGS, MONTANA:

1. AMENDMENT. Pursuant to Billings Municipal Code, Section 1.16.030, and the State Law, Billings Municipal Code, Section 1.16.030 Ward Boundaries, is hereby amended by adding to the following designated Ward the following described real property:

WARD III:

C/S 866, Tract 1 and C/S 2560

(#01-01)

2. CERTIFICATION. Pursuant to M.C.A. Section 13-3-103, the above change and alteration is hereby certified to the election administrator by the City Council, and the City Administrator or his designee is hereby directed to certify the changes and alterations and to deliver a map showing the boundaries of the ward, the streets, avenues and alleys by name, and the ward by number, to the election administrator not more than ten (10) days after the effective date of this ordinance.

3. REPEALER. All other ordinances, sections of the Billings Municipal Code and ordinances inconsistent herewith are hereby repealed.

PASSED by the City Council on the first reading this 14th day of June, 2001.

PASSED, ADOPTED AND APPROVED on second reading this 25th day of June, 2001.

THE CITY OF BILLINGS:

ORD. NO. 5157




BY: Michael A. Larson
Charles F. Tooley, MAYOR

Deputy Mayor in the absence of the Mayor

ATTEST:

BY: Marita Herold
Marita Herold, CMC CITY CLERK
Deputy City Clerk

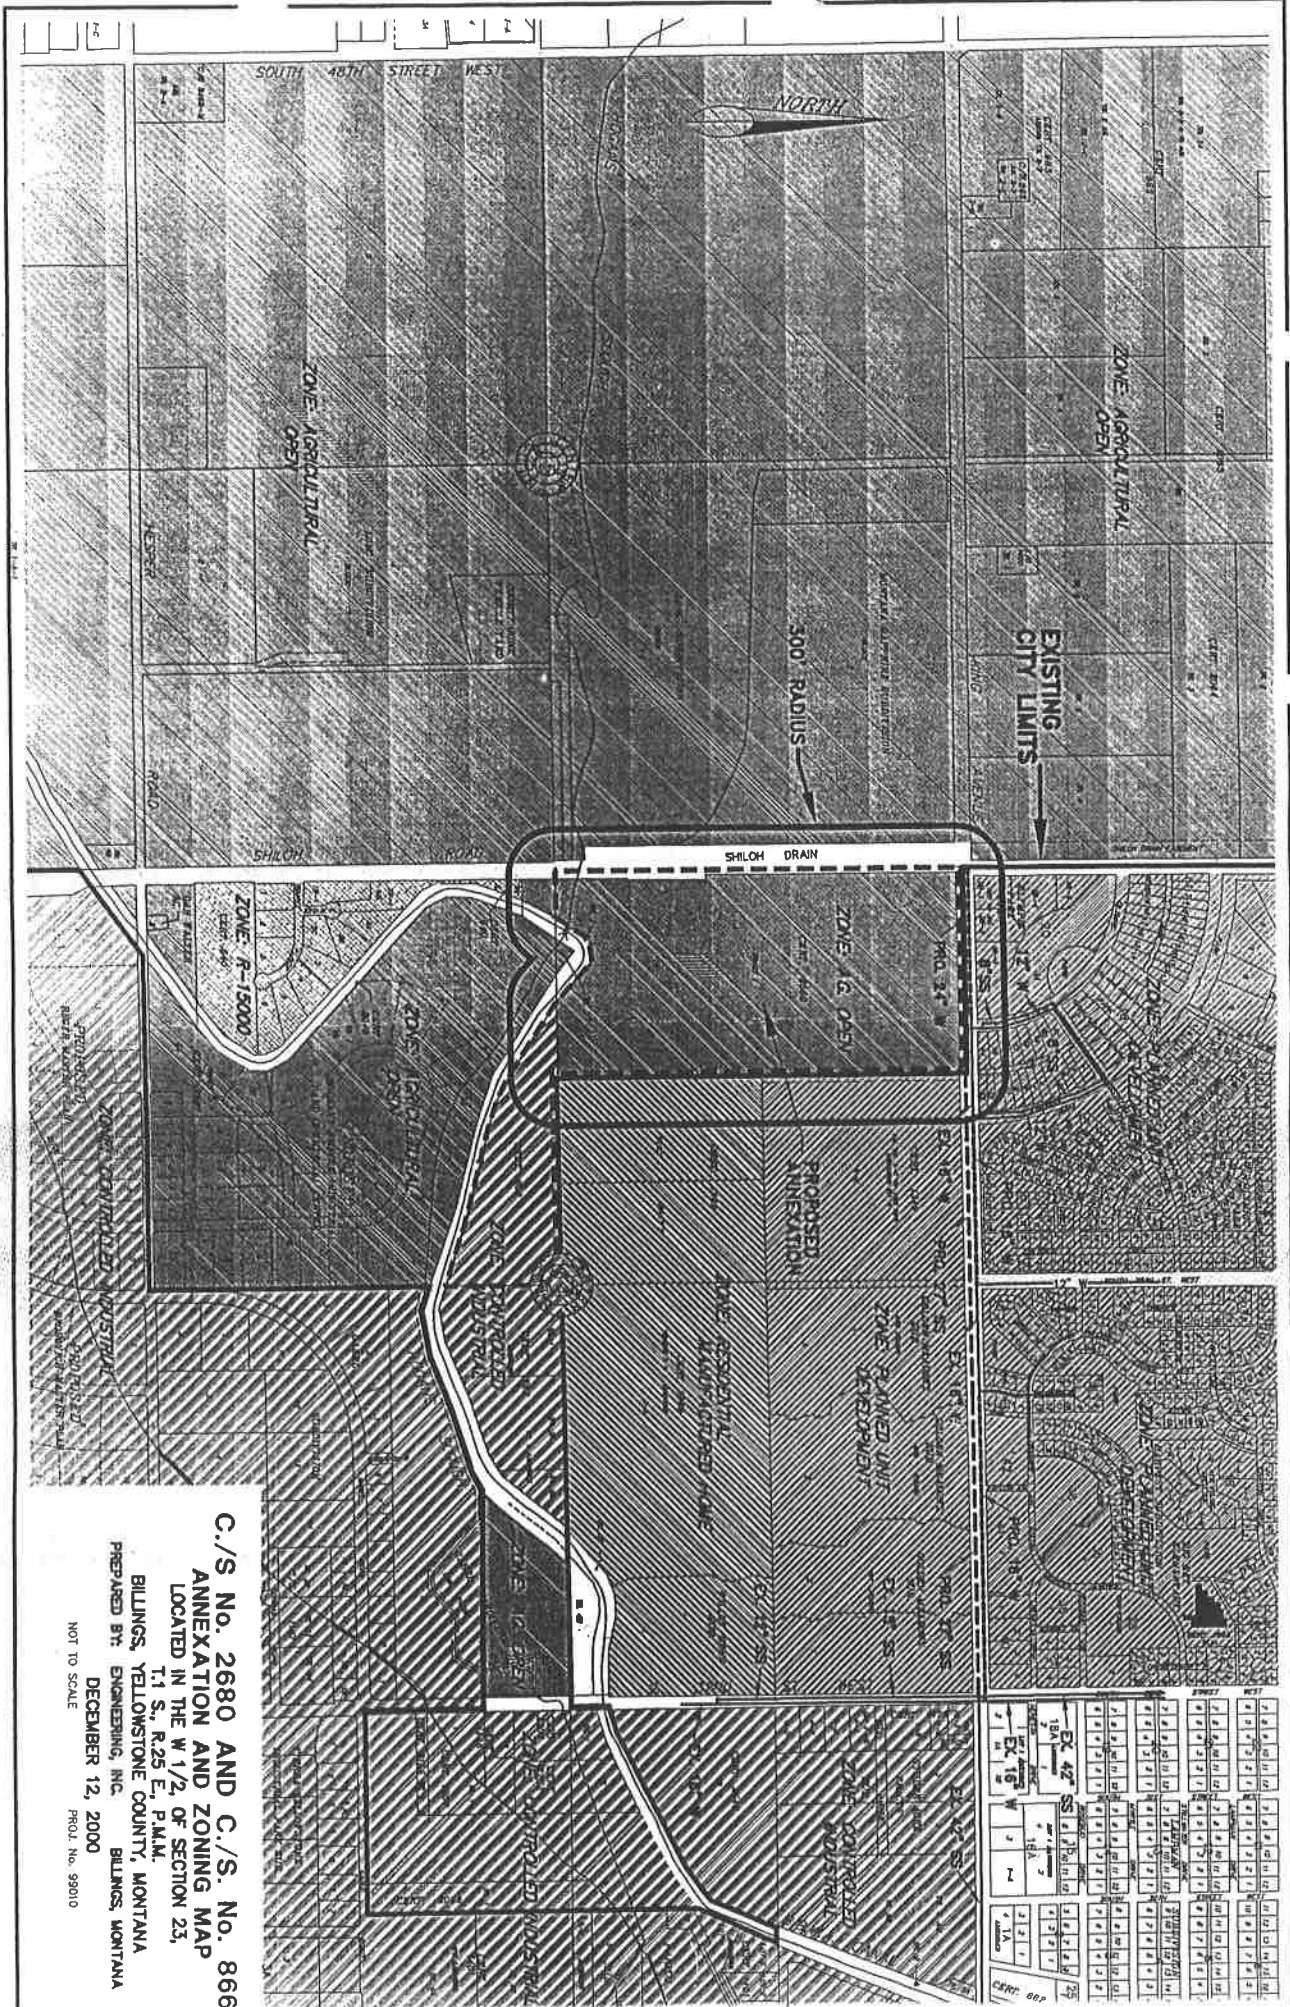

C./S. No. 2680 AND C./S. No. 866
ANNEXATION AND ZONING MAP
 LOCATED IN THE W 1/2 OF SECTION 25,
 T1 S, R25 E, P.M.M.
 BILINGS, YELLOWSTONE COUNTY, MONTANA
 PREPARED BY: ENGINEERING, INC. BILINGS, MONTANA
 DECEMBER 12, 2000
 NOT TO SCALE
 PROJ. No. 99010