

ORDINANCE NO. 01- 5173

**AN ORDINANCE OF THE CITY OF BILLINGS, AMENDING BILLINGS MUNICIPAL CODE, CHAPTER 11, ELECTIONS, IN PARTICULAR, SECTION 11-102(c), WARD BOUNDARIES; AND CHANGING THE WARD BOUNDARIES ESTABLISHED THEREIN BY ADDING CERTAIN NEWLY ANNEXED REAL PROPERTY TO WARD II, PROVIDING FOR CERTIFICATION AND REPEALING OF ALL ORDINANCES AND RESOLUTIONS INCONSISTENT THEREWITH.**

**BE IT RESOLVED BY THE CITY COUNCIL OF THE CITY OF BILLINGS, MONTANA:**

1. AMENDMENT. Pursuant to Billings Municipal Code, Section 1.16.030, and the State Law, Billings Municipal Code, Section 1.16.030 Ward Boundaries, is hereby amended by adding to the following designated Ward the following described real property:

WARD II:

S2N2SW4NE4NE4 of Section 27, Township 1 North, Range 26 East  
(#01-13)

2. CERTIFICATION. Pursuant to M.C.A. Section 13-3-103, the above change and alteration is hereby certified to the election administrator by the City Council, and the City Administrator or his designee is hereby directed to certify the changes and alterations and to deliver a map showing the boundaries of the ward, the streets, avenues and alleys by name, and the ward by number, to the election administrator not more than ten (10) days after the effective date of this ordinance.

3. REPEALER. All other ordinances, sections of the Billings Municipal Code and ordinances inconsistent herewith are hereby repealed.

PASSED by the City Council on the first reading this 27th. day of August, 2001.

PASSED, ADOPTED AND APPROVED on second reading this 10th. day of September, 2001.



THE CITY OF BILLINGS:


BY: Charles F. Tooley

Charles F. Tooley,

MAYOR

ATTEST:

BY: Marita Herold  
Marita Herold, CMC/AE      CITY CLERK

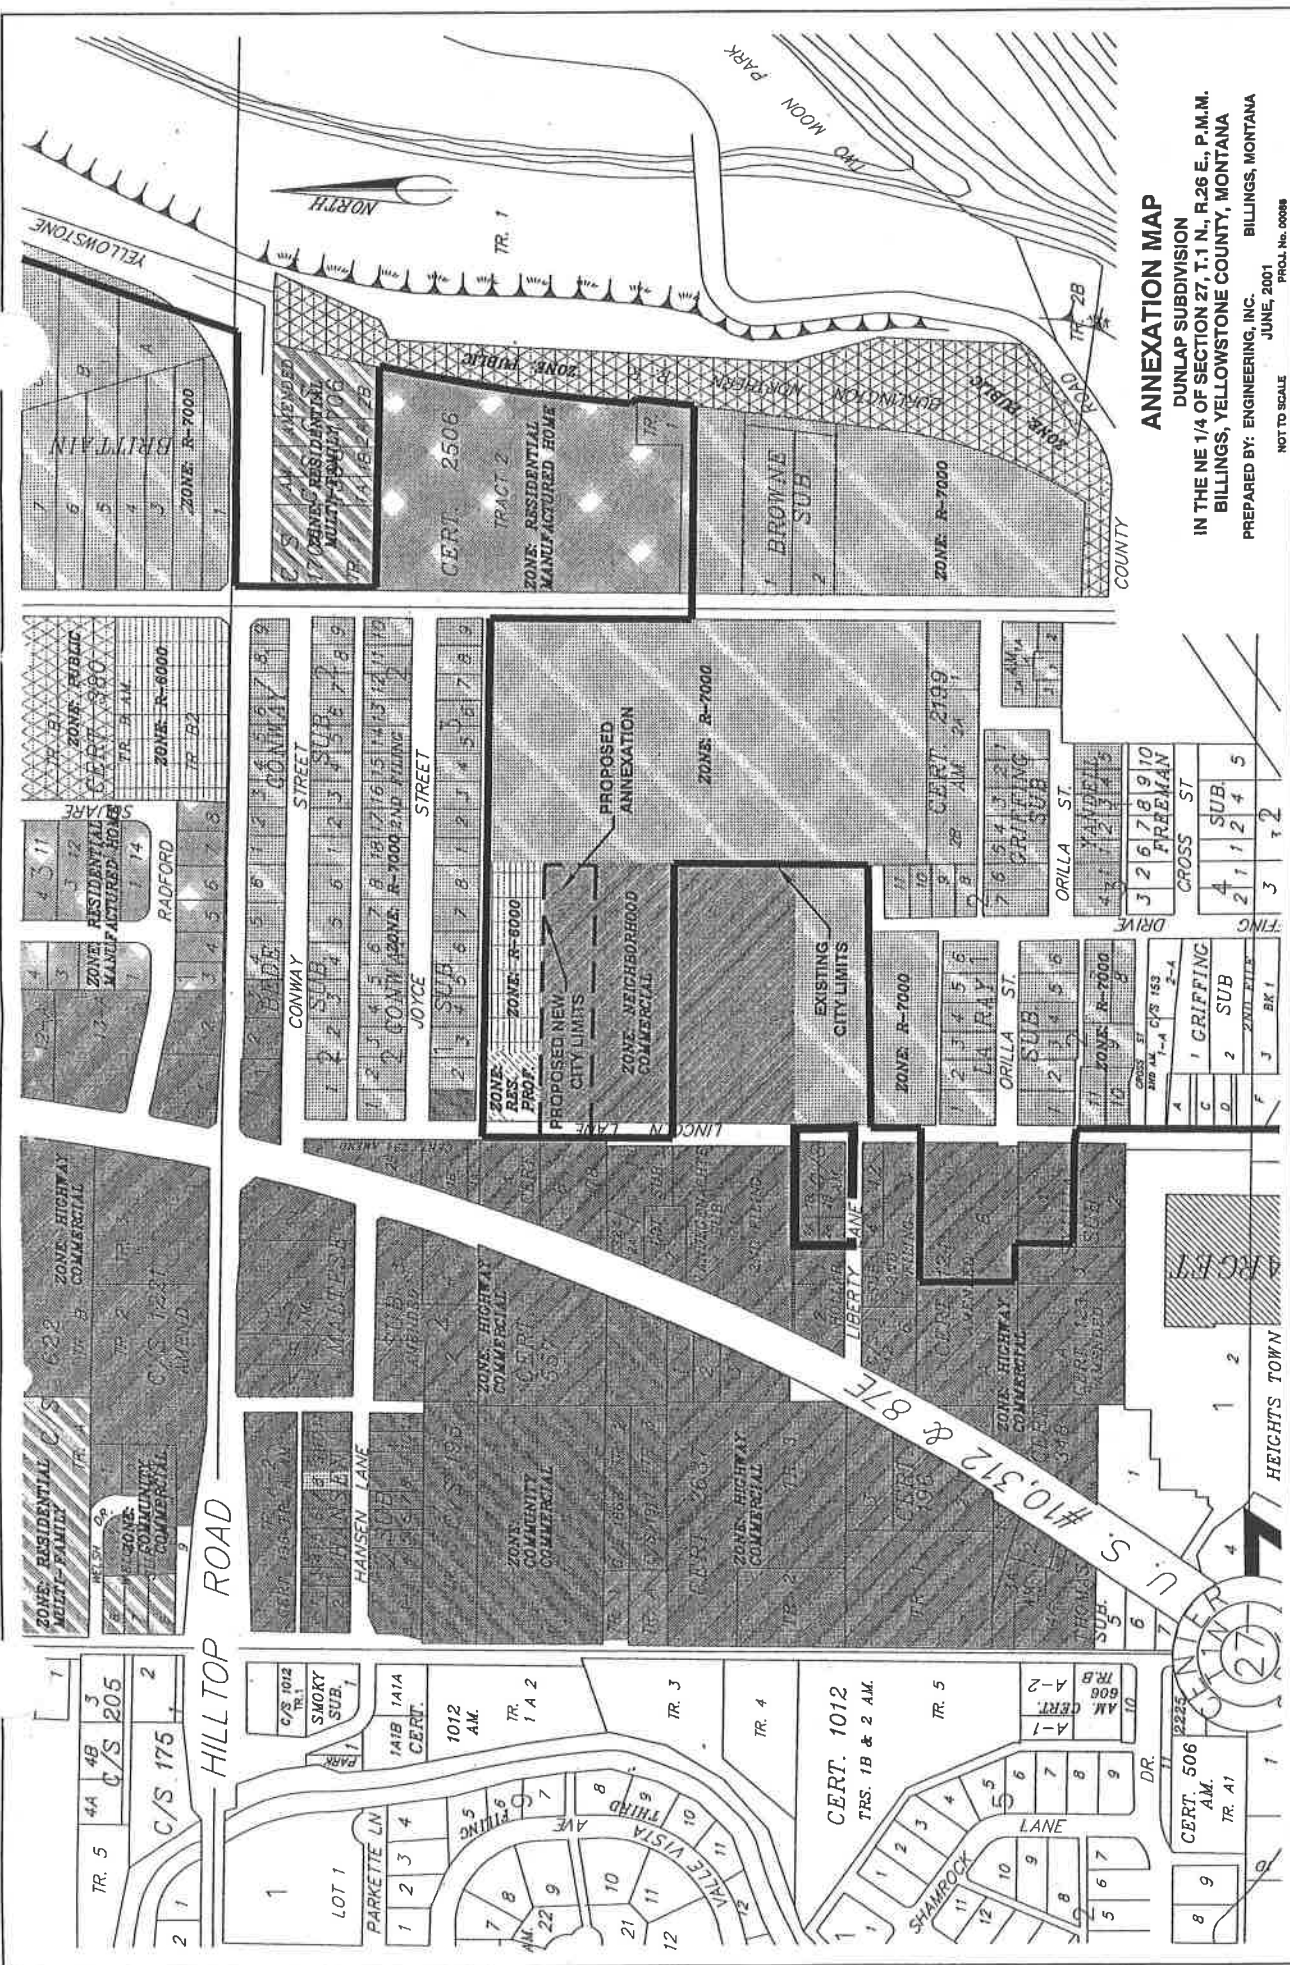

**ANNEXATION MAP**

DUNLAP SUBDIVISION  
 IN THE NE 1/4 OF SECTION 27, T.1 N., R.26 E., P.M.M.  
 BILLINGS, YELLOWSTONE COUNTY, MONTANA  
 PREPARED BY: ENGINEERING, INC. BILLINGS, MONTANA  
 JUNE, 2001

NOT TO SCALE  
 PROJ. No. 00098

PROJECTED BY: PAUL HICKS/ENGINEERING, INC.

U. S. #10,312 & 87E