



SCHEDULE I - COMMERCIAL COLLECTOR PAVING SECTION

NOT TO SCALE

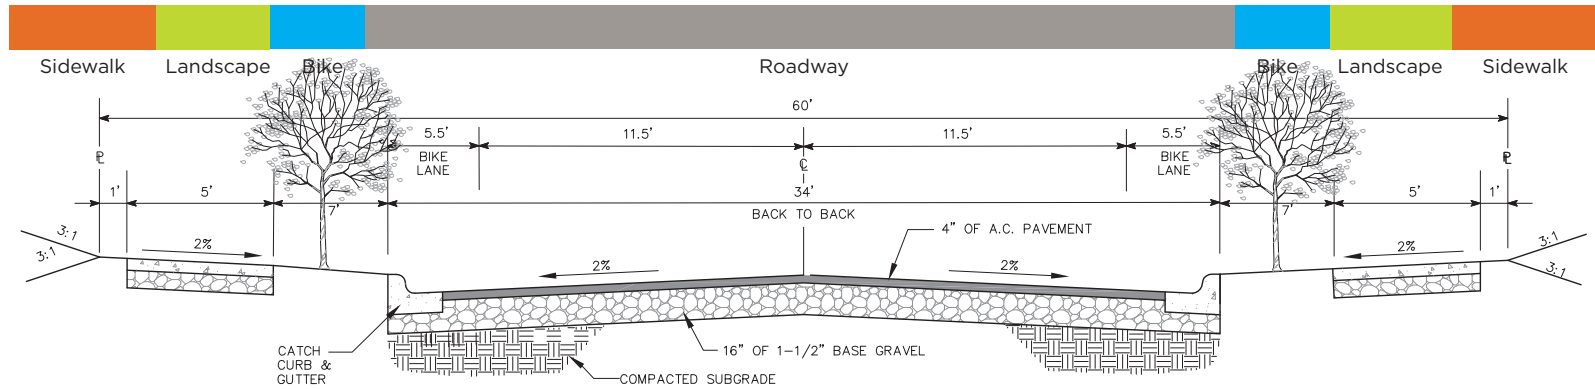

SCHEDULE II - RESIDENTIAL COLLECTOR PAVING SECTION

NOT TO SCALE

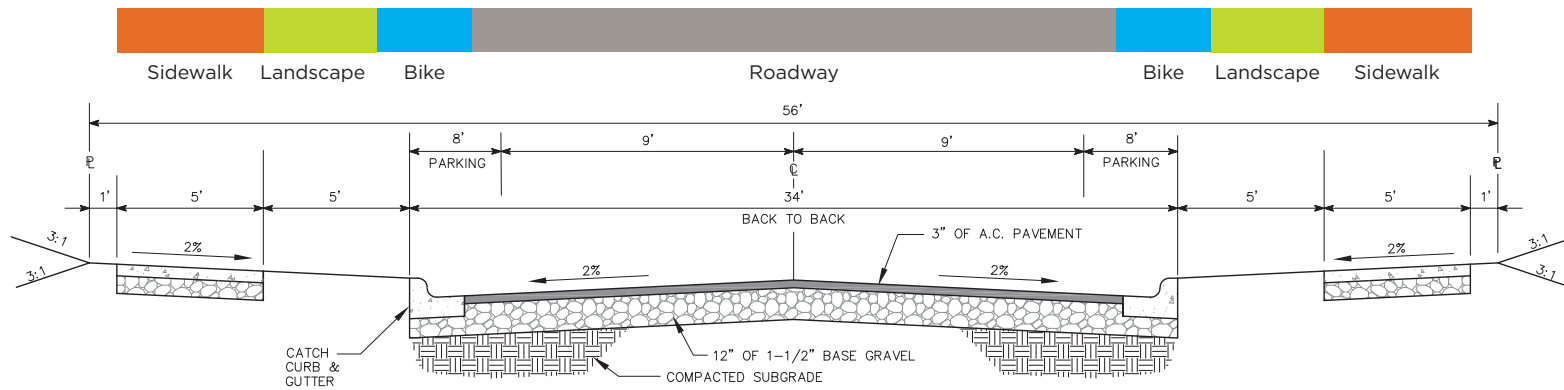

SCHEDULE III - RESIDENTIAL LOCAL PAVING SECTION

NOT TO SCALE